



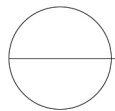

DURAPLAY, INC  
150 BROWNSON LANE  
DRIFTWOOD, TX 78619  
www.duraplay.com  
512 847 2473

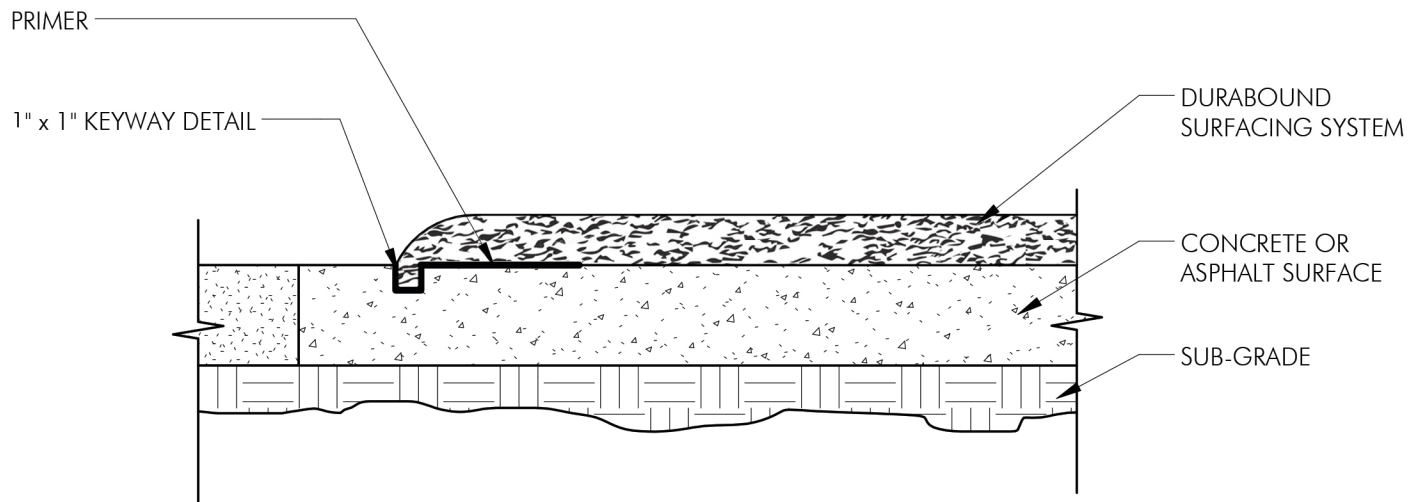

#### DURABOUND SURFACING SYSTEMS: BEVELED EDGE KEYWAY DETAIL

NTS

#### NOTES:

1. INSTALLATION TO BE COMPLETED IN ACCORDANCE WITH MANUFACTURER'S SPECIFICATIONS.
2. ALL DIMENSIONS ARE CONSIDERED TRUE AND REFLECT MANUFACTURER'S SPECIFICATIONS.