





DURAPLAY, INC
 150 BROWNSON LANE
 DRIFTWOOD, TX 78619
www.duraplay.com
 512 847 2473

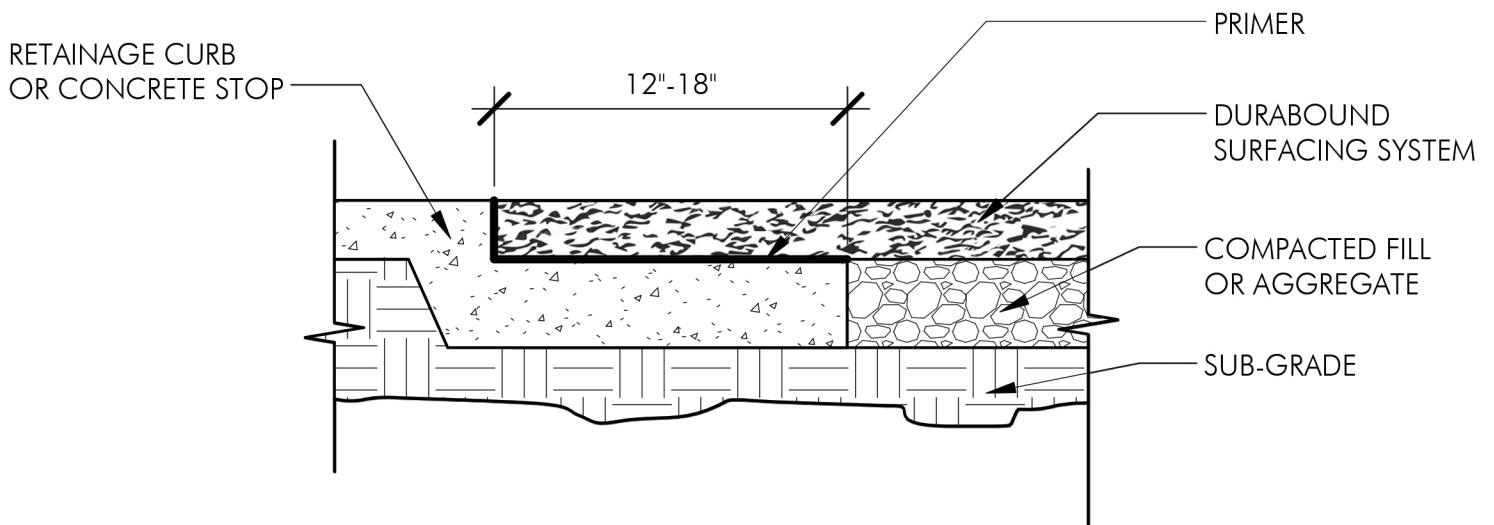

DURABOUND SURFACING SYSTEMS: COMPACTED STONE WITH CURB DETAIL **(MUST HAVE EXCELLENT DRAINAGE)**

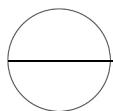

NTS

NOTES:

1. INSTALLATION TO BE COMPLETED IN ACCORDANCE WITH MANUFACTURER'S SPECIFICATIONS.
2. ALL DIMENSIONS ARE CONSIDERED TRUE AND REFLECT MANUFACTURER'S SPECIFICATIONS.