





DURAPLAY, INC  
150 BROWNSON LANE  
DRIFTWOOD, TX 78619  
www.duraplay.com  
512 847 2473

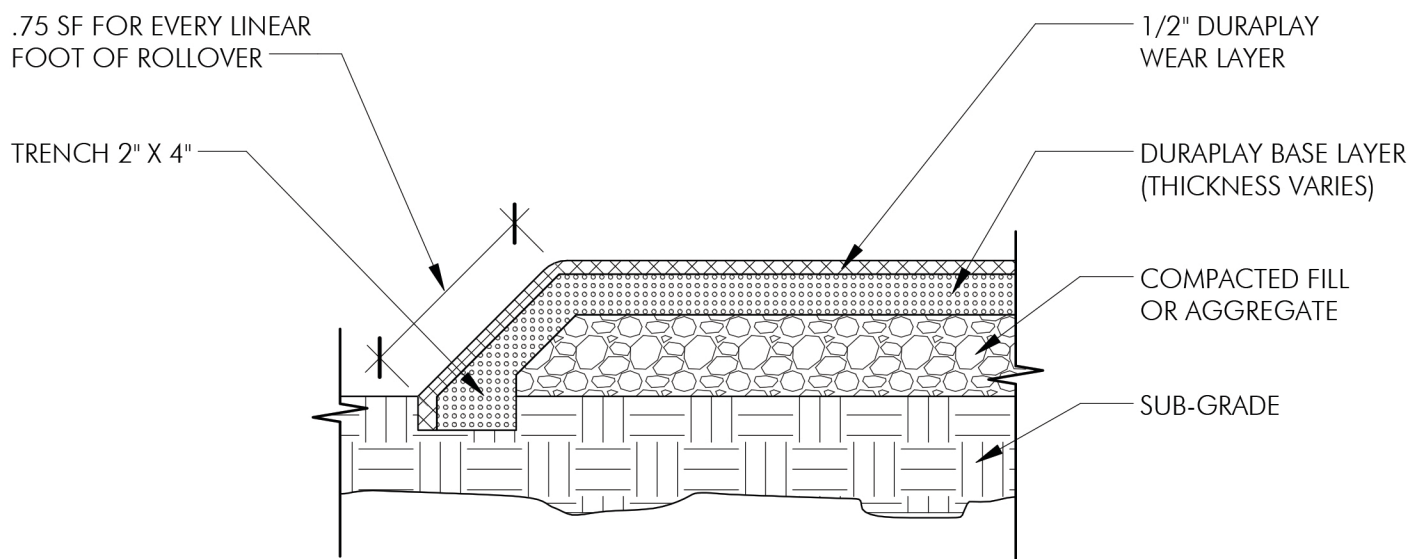

**DURAPLAY SURFACING SYSTEM:  
COMPACTED STONE ROLLOVER EDGE - NO BACKFILL WITH TRENCH**

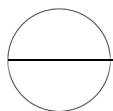

NTS

**NOTES:**

1. INSTALLATION TO BE COMPLETED IN ACCORDINANCE WITH MANUFACTURER'S SPECIFICATIONS.
2. ALL DIMENSIONS ARE CONSIDERED TRUE AND REFLECT MANUFACTURER'S SPECIFICATIONS.