



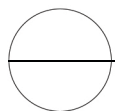

DURAPLAY, INC
 150 BROWNSON LANE
 DRIFTWOOD, TX 78619
www.duraplay.com
 512 847 2473

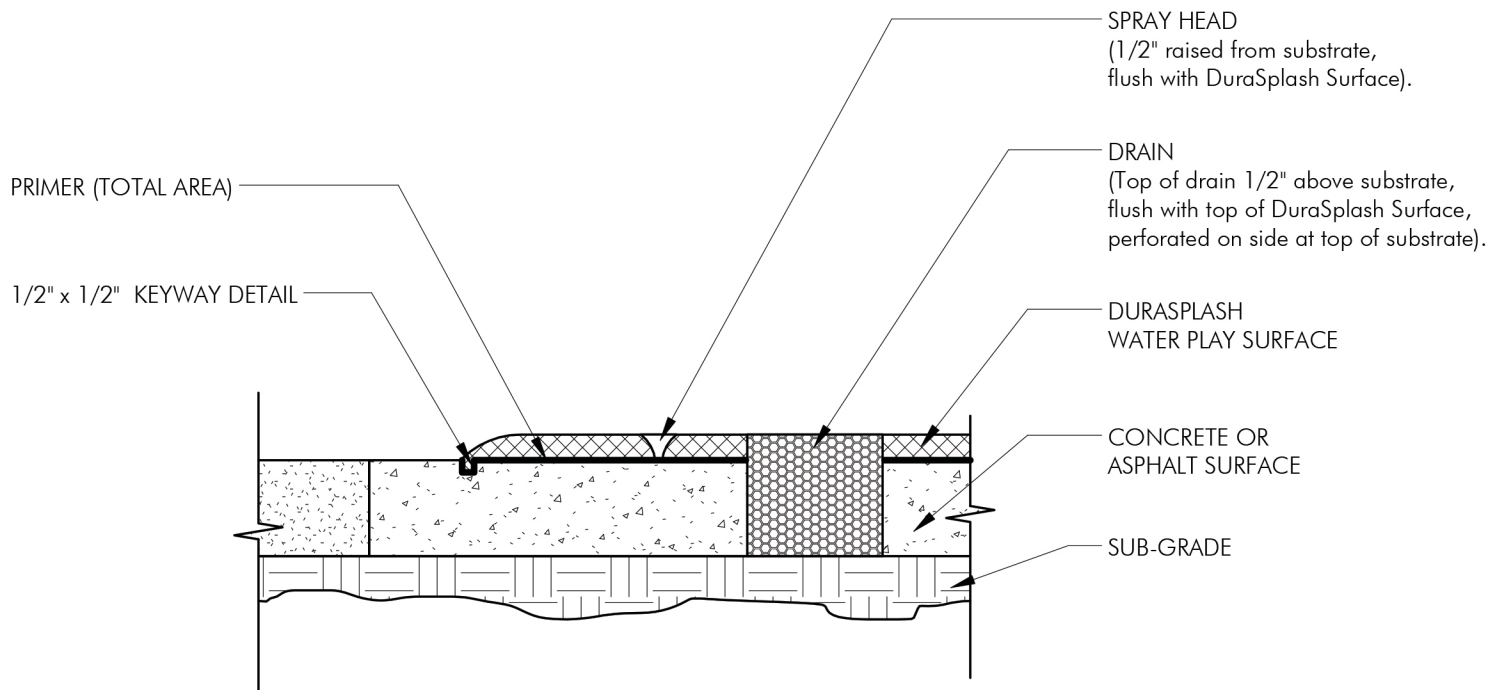

DURASPLASH: BEVELED EDGE KEYWAY DETAIL

NTS

NOTES:

1. INSTALLATION TO BE COMPLETED IN ACCORDINANCE WITH MANUFACTURER'S SPECIFICATIONS.
2. ALL DIMENSIONS ARE CONSIDERED TRUE AND REFLECT MANUFACTURER'S SPECIFICATIONS.